


SITE PLAN
1/32"=1'-0"


DEMOLITION NOTES:

1. REUSE EXISTING EXTERIOR SIDING & LOUVERS.
2. PREP WALL FOR REMOVAL SUPPORT BOTH ENDS OF THE WALL OPENING WITH 3-2"x8" SUPPORTED WITH 2-2"x6" STUDS NAILED TOGETHER AT EACH END.
3. CUT WALL FROM THE INSIDE & INSERT BEAM SPANNING ACROSS ENTIRE OPENING, APPROXIMATELY 8'x8" SIZE.
4. CONTINUOUS SUPPORT OF THE ROOF MUST BE MAINTAINED THROUGHOUT THE INSTALLATION.
5. REMOVE & DISPOSE OF EXISTING MUA UNIT.
6. DISCONNECT EXISTING GAS PIPING, ELECTRICAL, CONTROLS AND TIME CLOCK.
7. DISCONNECT EXISTING FRESH AIR (F/A) DUCT TO ACCOMMODATE REMOVAL OF EXISTING MUA UNIT.
8. REMOVE EXISTING 8"Ø INSULATED B-VENT CHIMNEY AT MECHANICAL ROOM CEILING AND UP THROUGH ROOF.
9. REMOVE EXISTING BREAKER & WIRING TO MUA-1.
10. EXISTING TIME CLOCK TO BE REUSED.


EXISTING MUA-1, MODEL G1DM L15TG3; 562.5 MBH INPUT, 3760 cfm, 208/3, 17 AMPS.

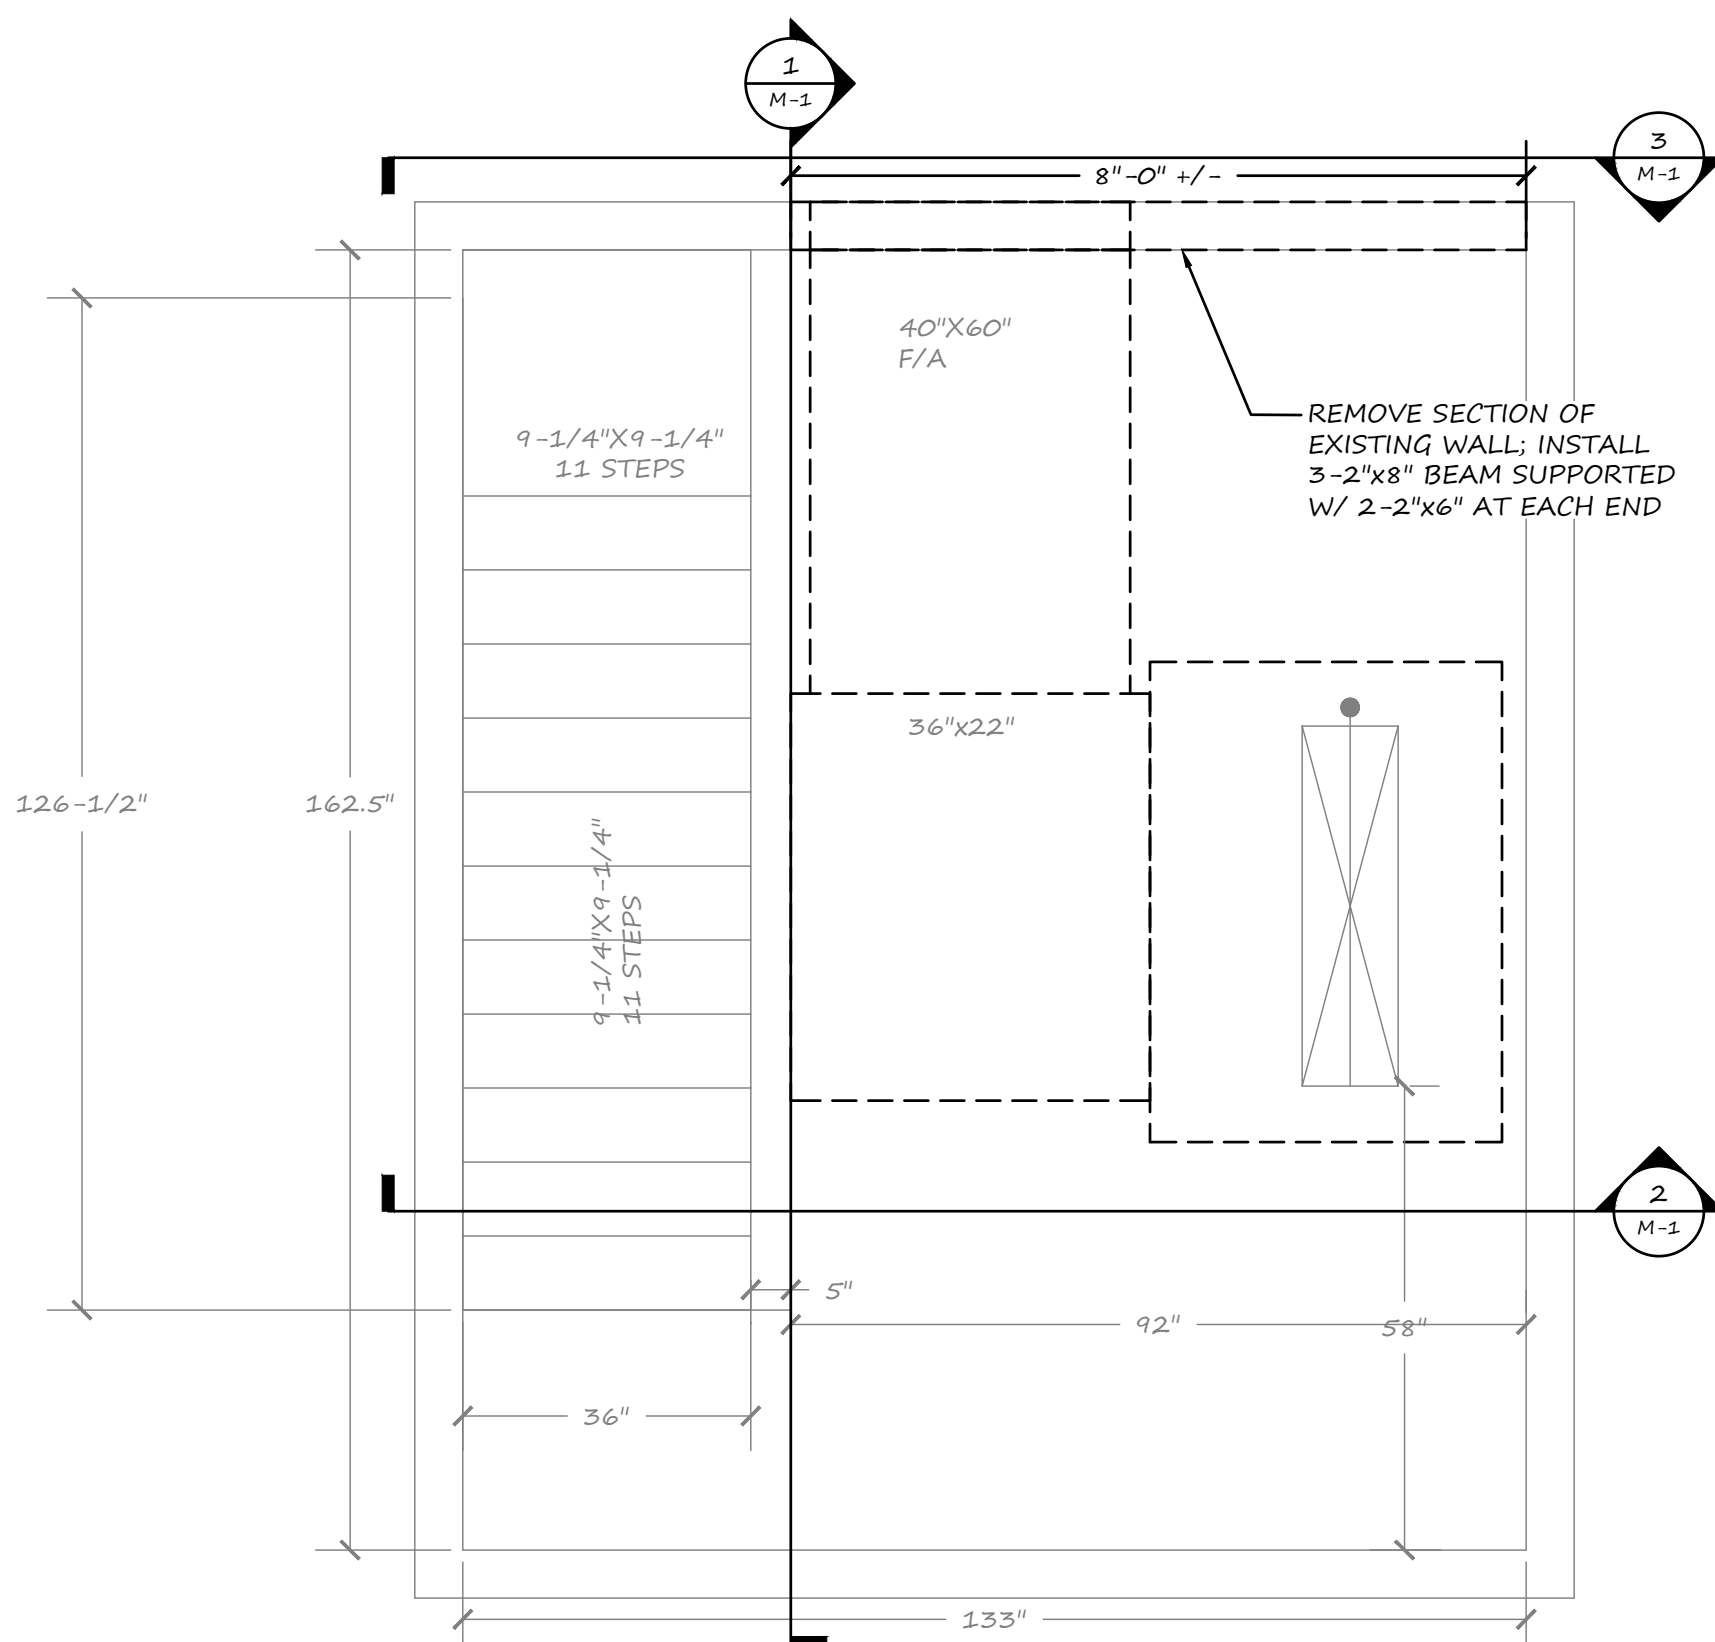


MECHANICAL ROOM PLAN VIEW - DEMOLITION
1/2"=1'-0"

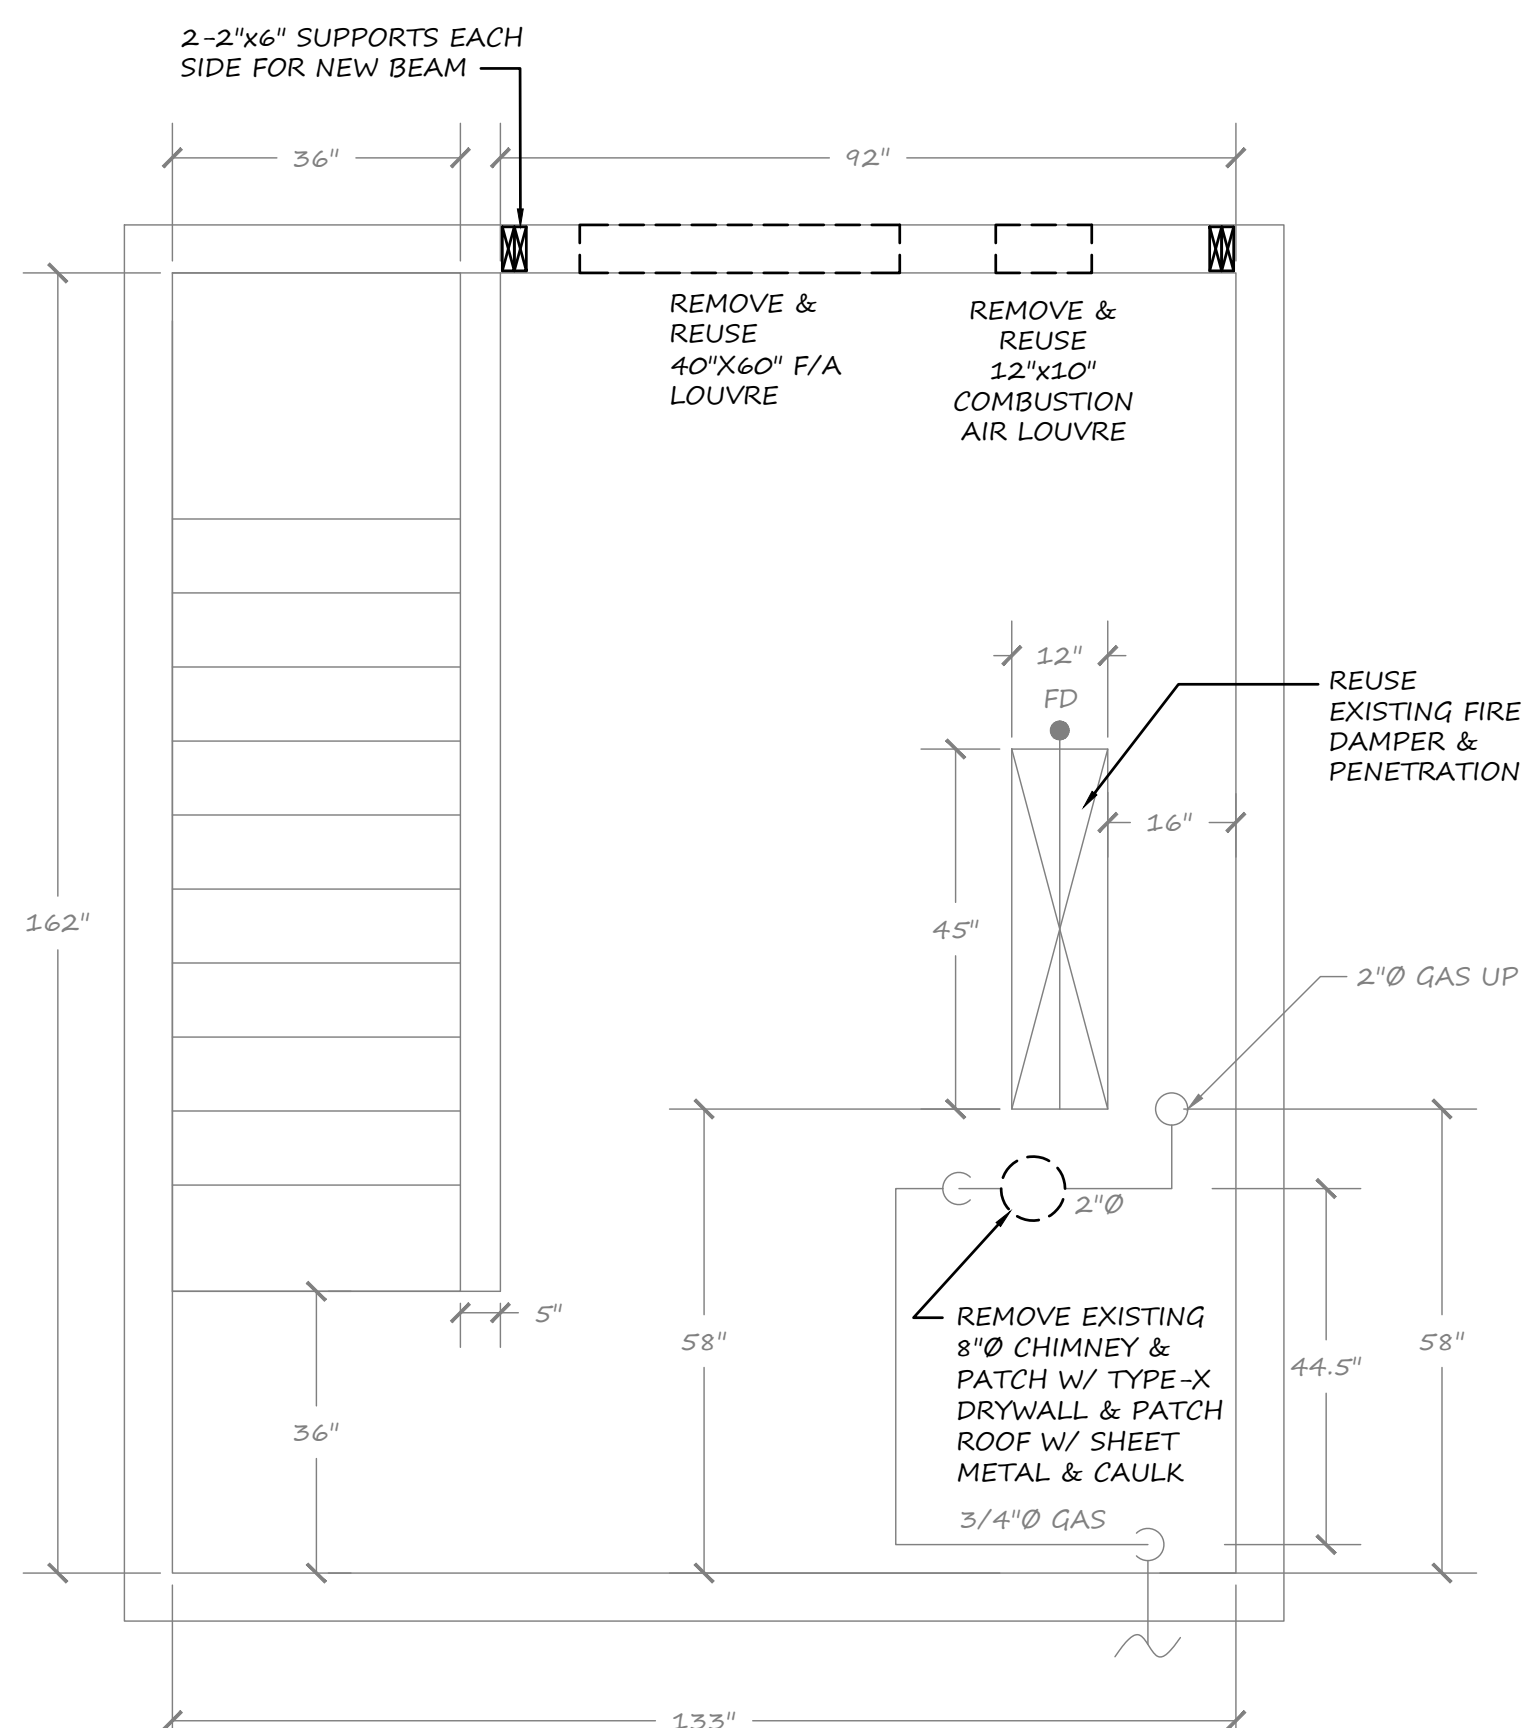


MECHANICAL ROOM EXISTING ROOF AND WALL OPENINGS
1/2"=1'-0"

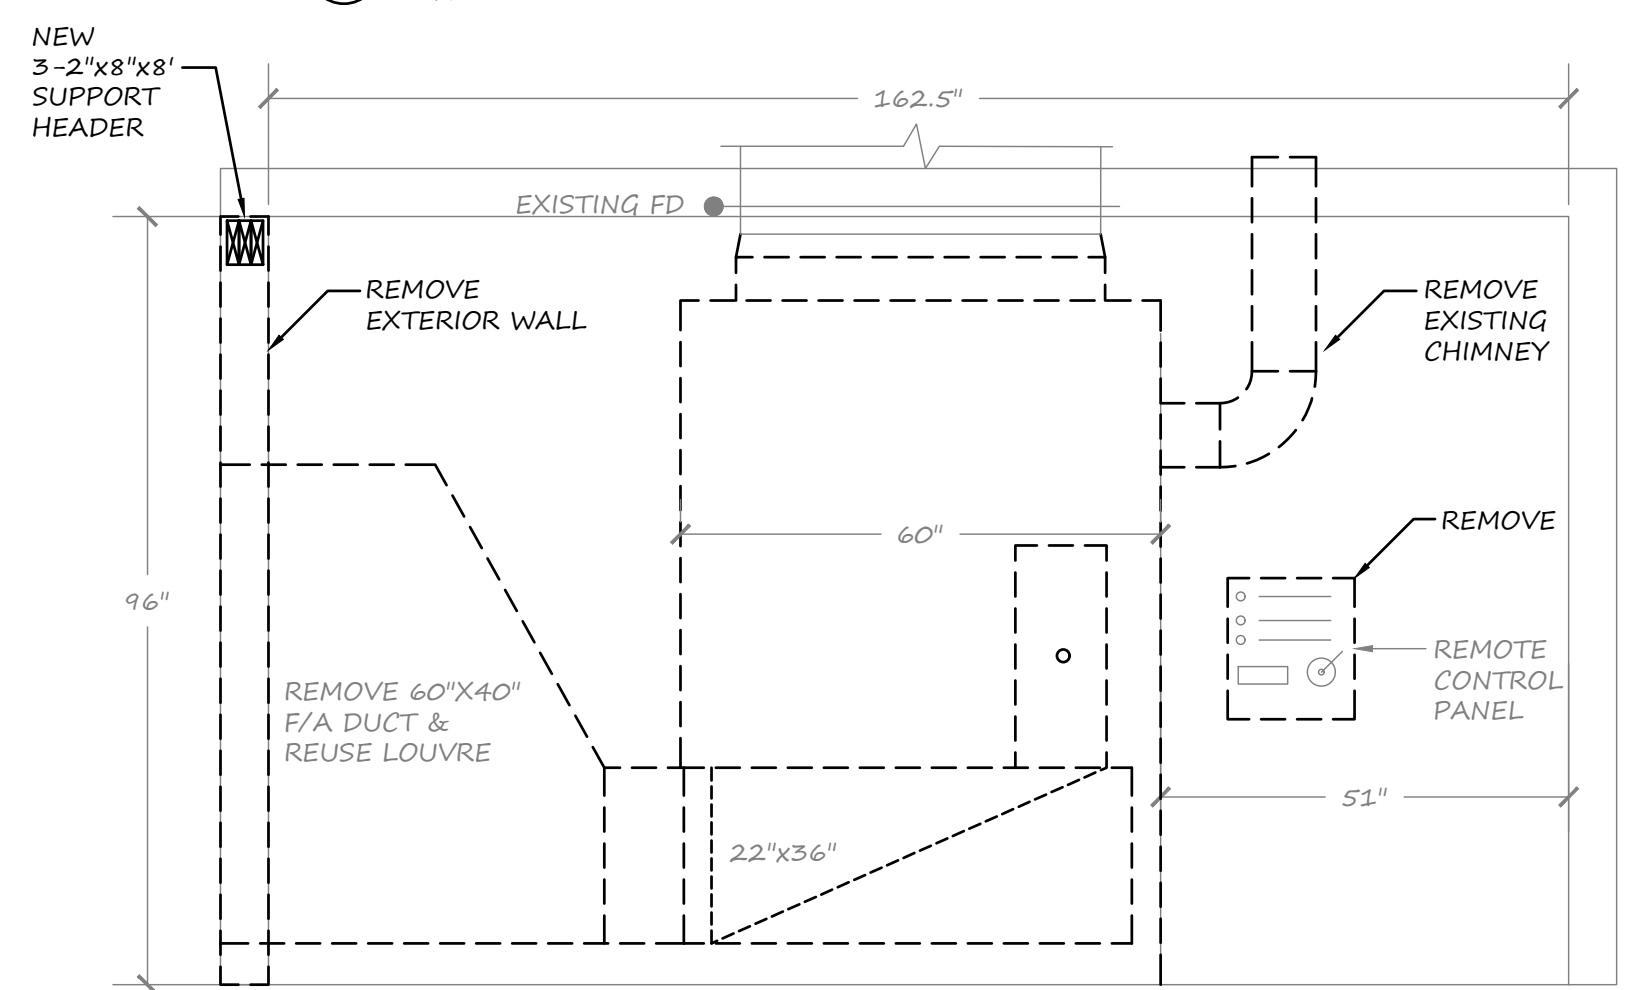

MUA - DEMOLITION - FRONT ELEVATION
1/2"=1'-0"

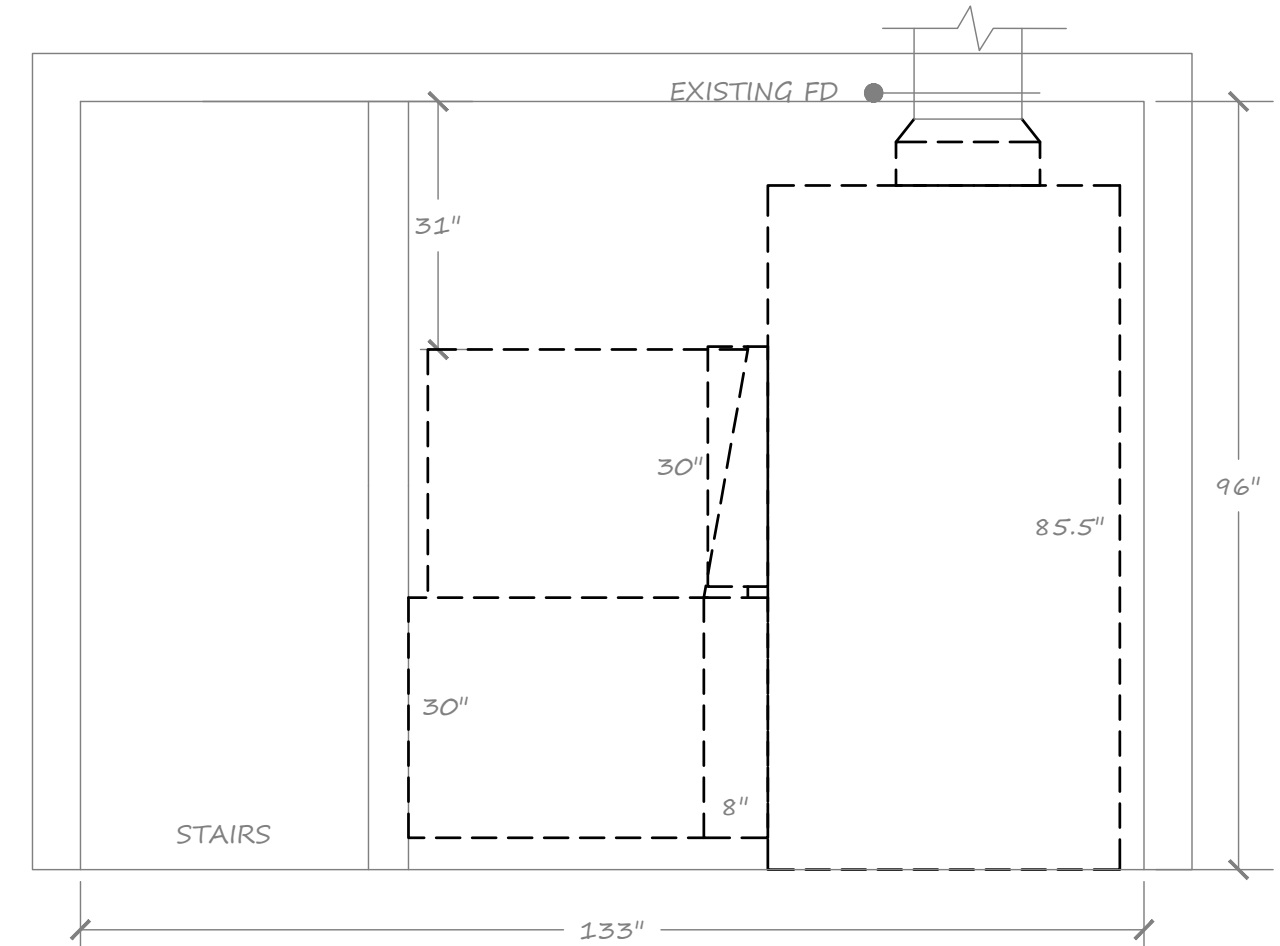

MUA - DEMOLITION - SIDE ELEVATION
1/2"=1'-0"

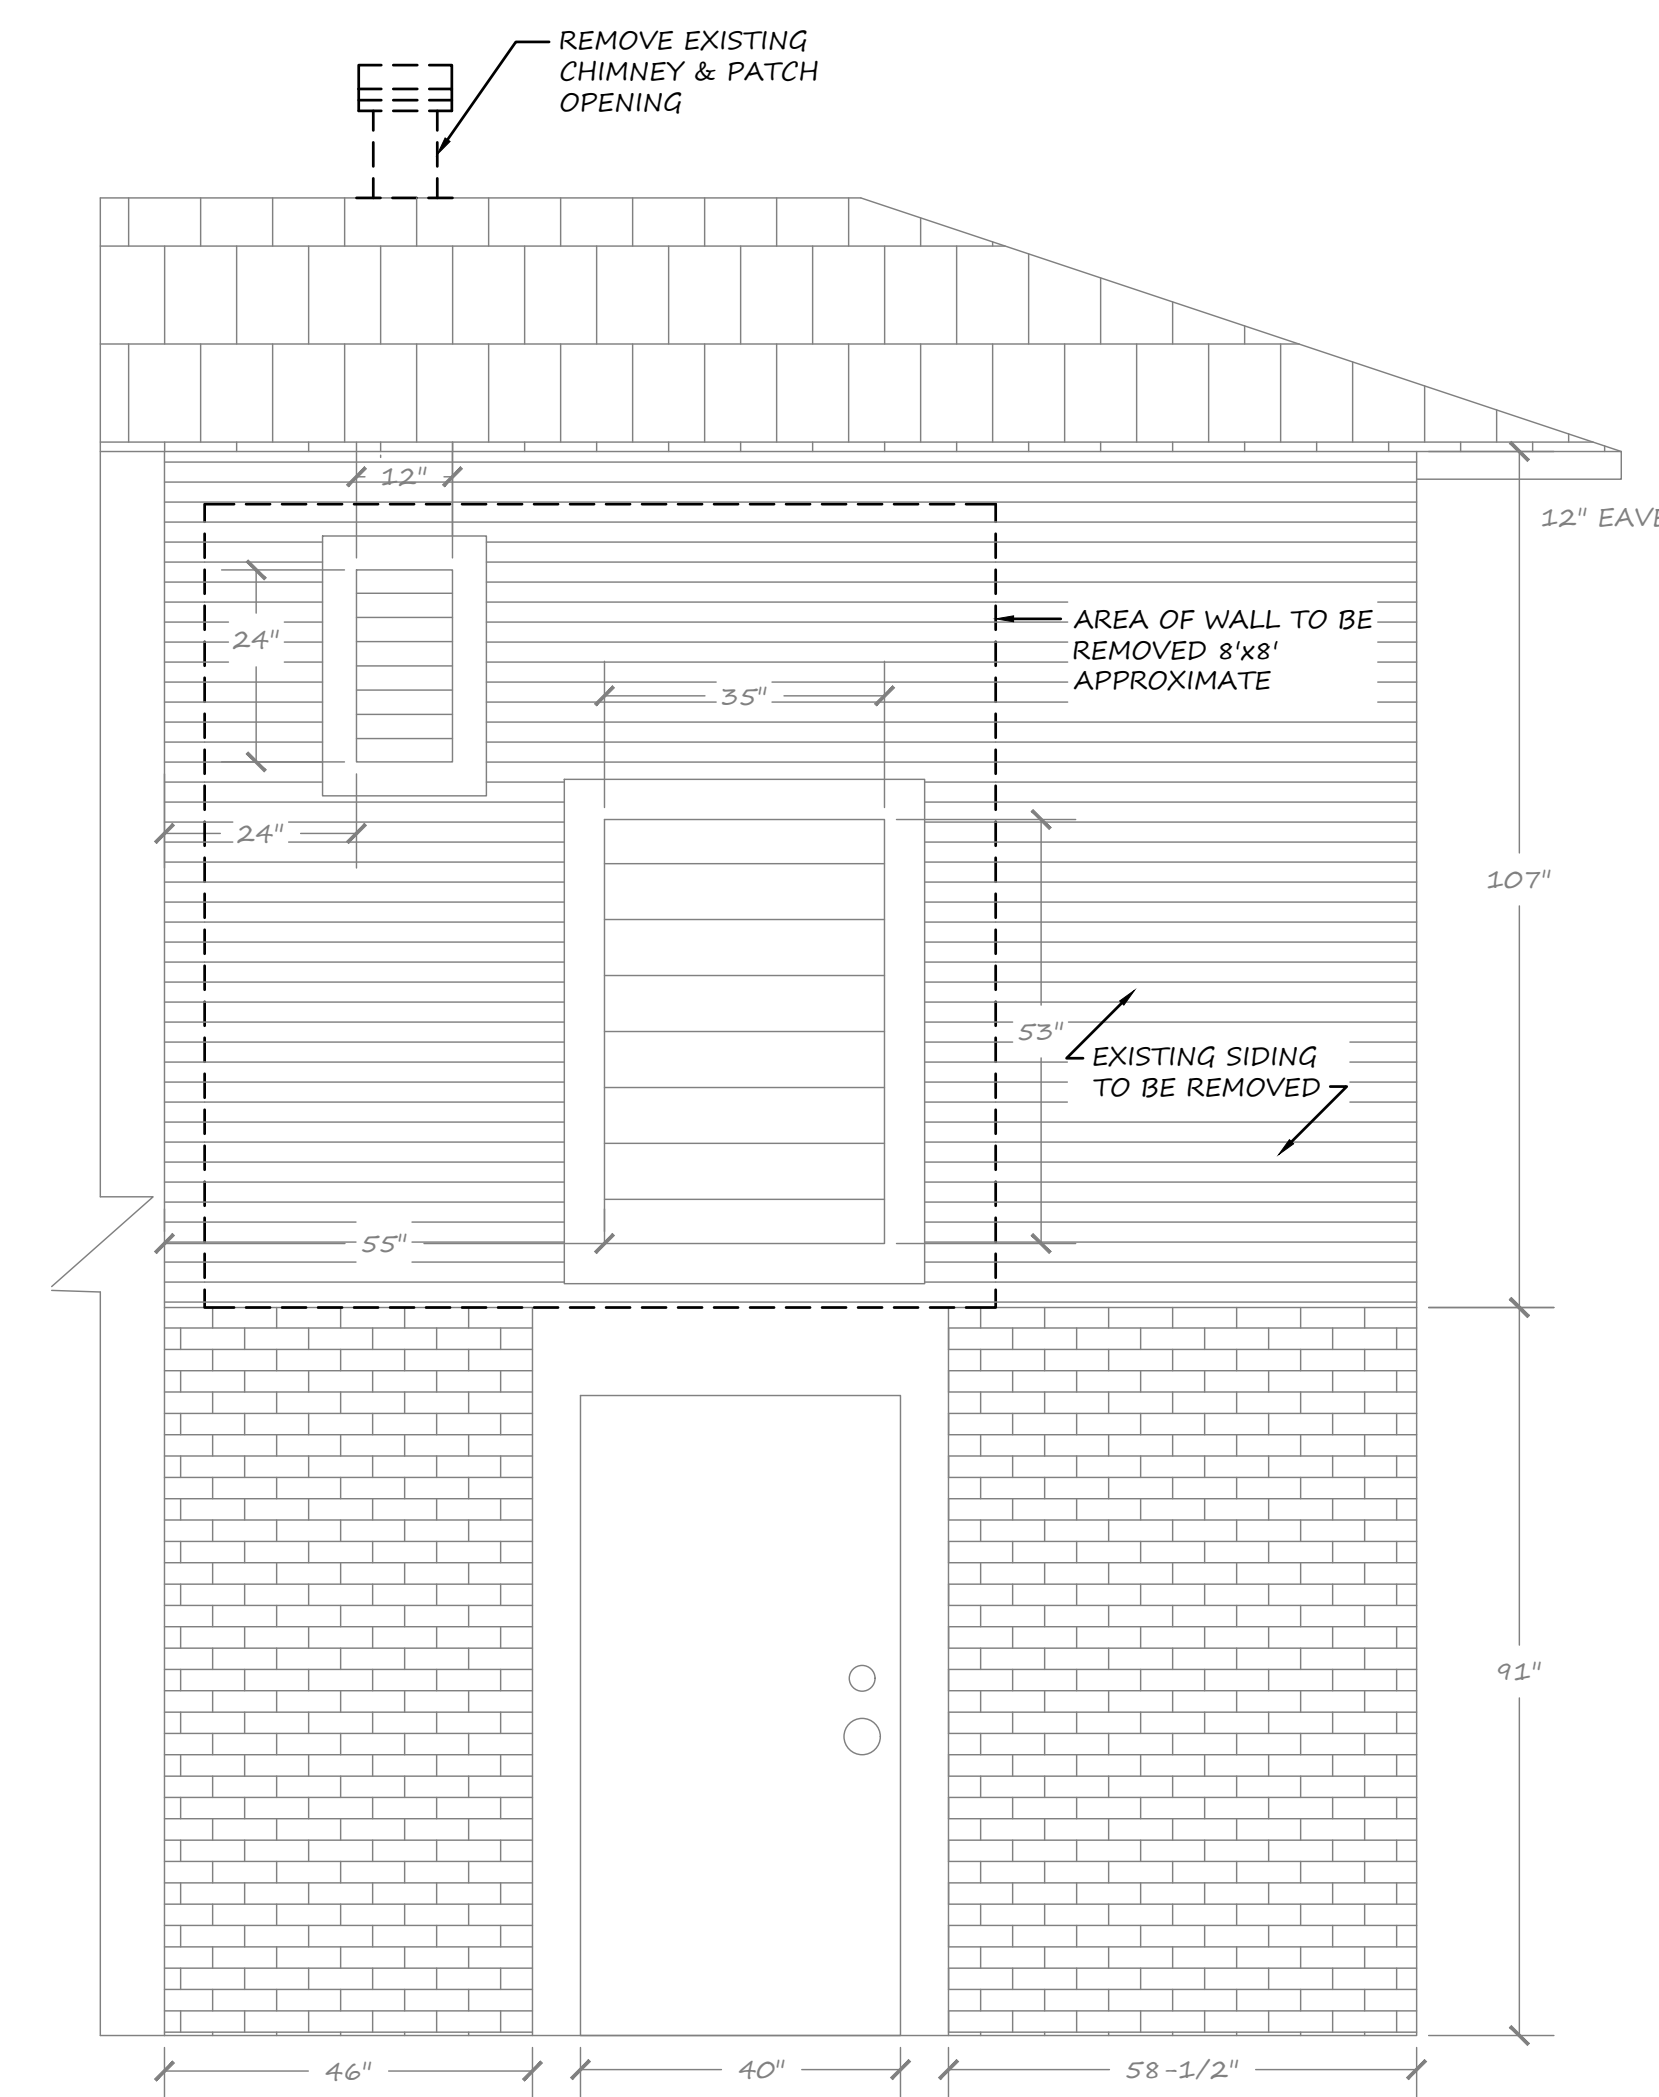

EXTERIOR ELEVATION
1/2"=1'-0"

AE-1955 ELIZABETH ST MUA.dwg

ISSUED FOR PERMIT & TENDER		10/31/19
No.	Revision/Issue	MM/DD/YY

Firm Name

Seal

www.ableenergy.ca
 807-627-4259
info@ableenergy.ca

Drawing Description
RAINY RIVER DISTRICT SOCIAL SERVICES ADMINISTRATION BOARD
 450 SCOTT ST.
 FORT FRANCES, ON

Project Name and Address
ELIZABETH COURT MAKE-UP AIR DEMOLITION WORK
 1301 ELIZABETH ST.
 FORT FRANCES, ON
 P9A 1W4

Project	AE-1955	Sheet	M-1
Date	OCTOBER 31, 2019		
Scale	AS SHOWN		